


newcastle city hall

Newcastle City Hall Function + Conference Centre 290 King St, Newcastle, NSW 2300 P0 Box 489, Newcastle, NSW 2300

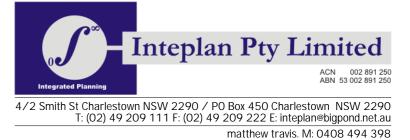





june 05 scale 1:100 @ A1

ground floor plan this drawing is for illustrative purposes only: measurements should be confirmed prior to commencement of any works


the information contained in this document is copyright and may not be used or reproduced for any other project or purpose

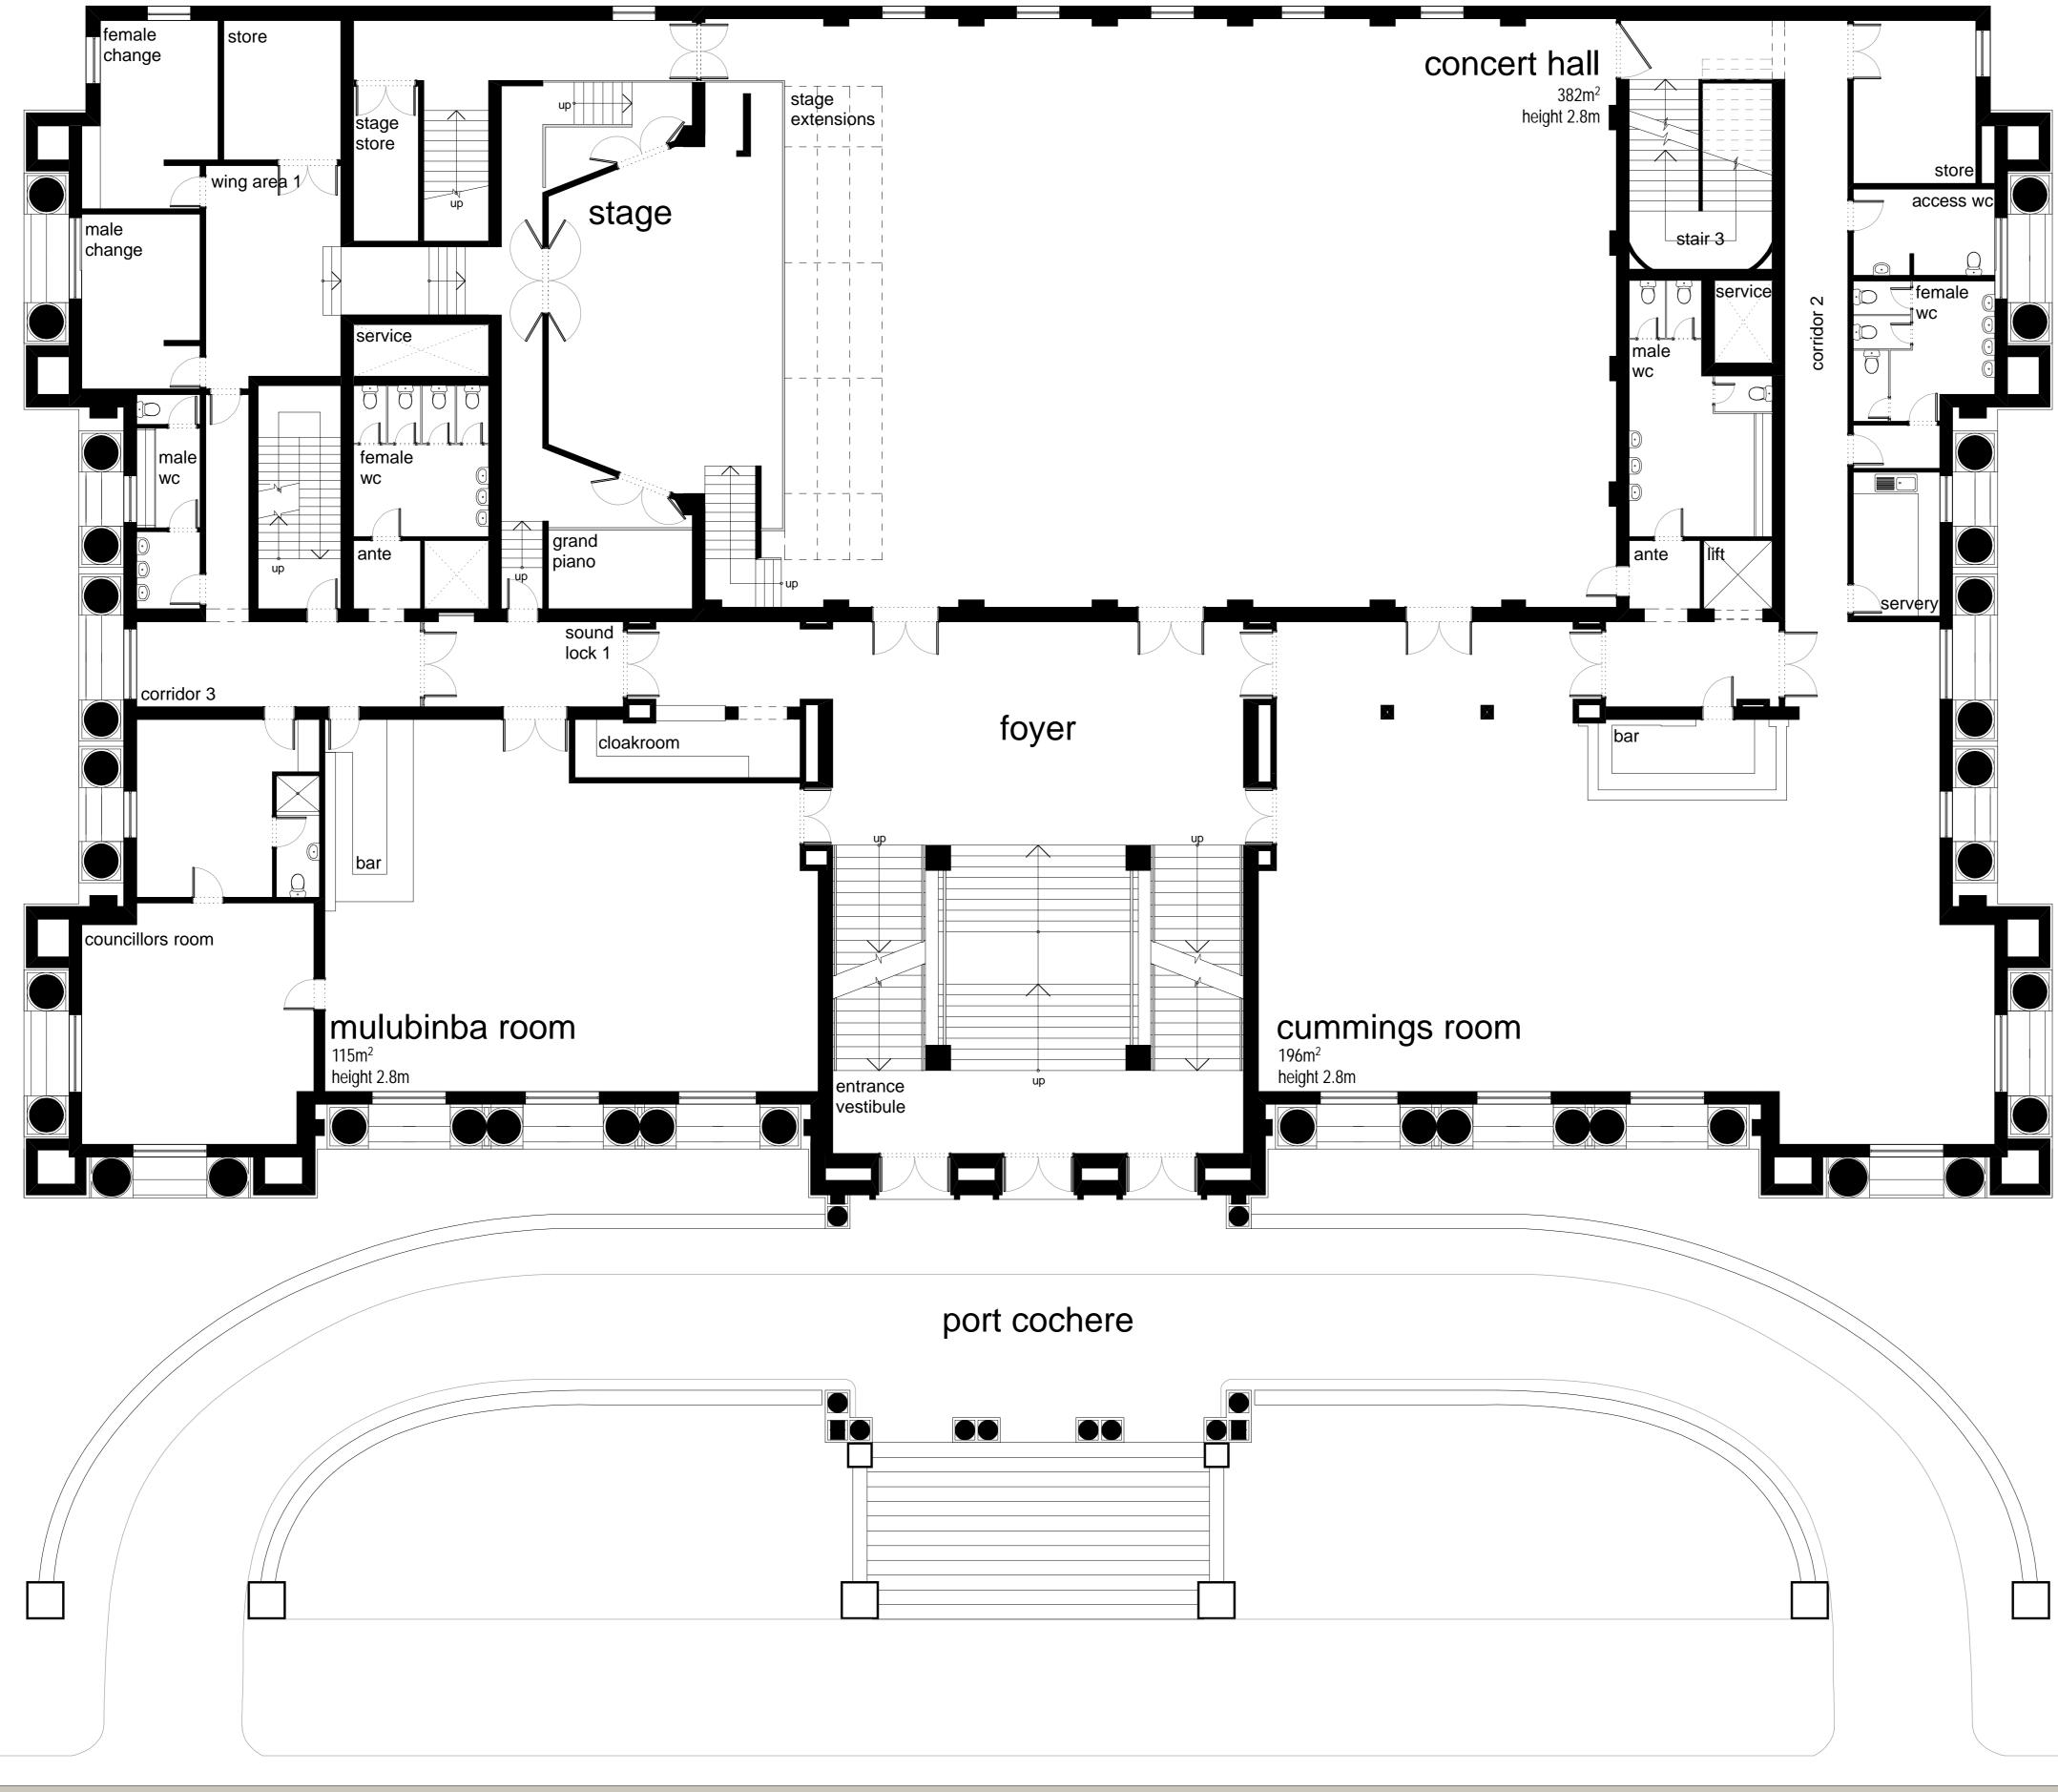

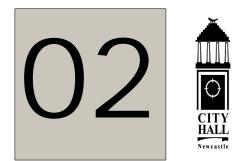

newcastle city hall

Newcastle City Hall Function + Conference Centre 290 King St, Newcastle, NSW 2300 P0 Box 489, Newcastle, NSW 2300

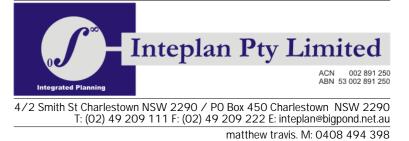




first floor plan june 05 scale 1:100 @ A1

this drawing is for illustrative purposes only:measurements should be confirmed priorto commencement of any worksthe information contained in this document is

the information contained in this document is copyright and may not be used or reproduced for any other project or purpose

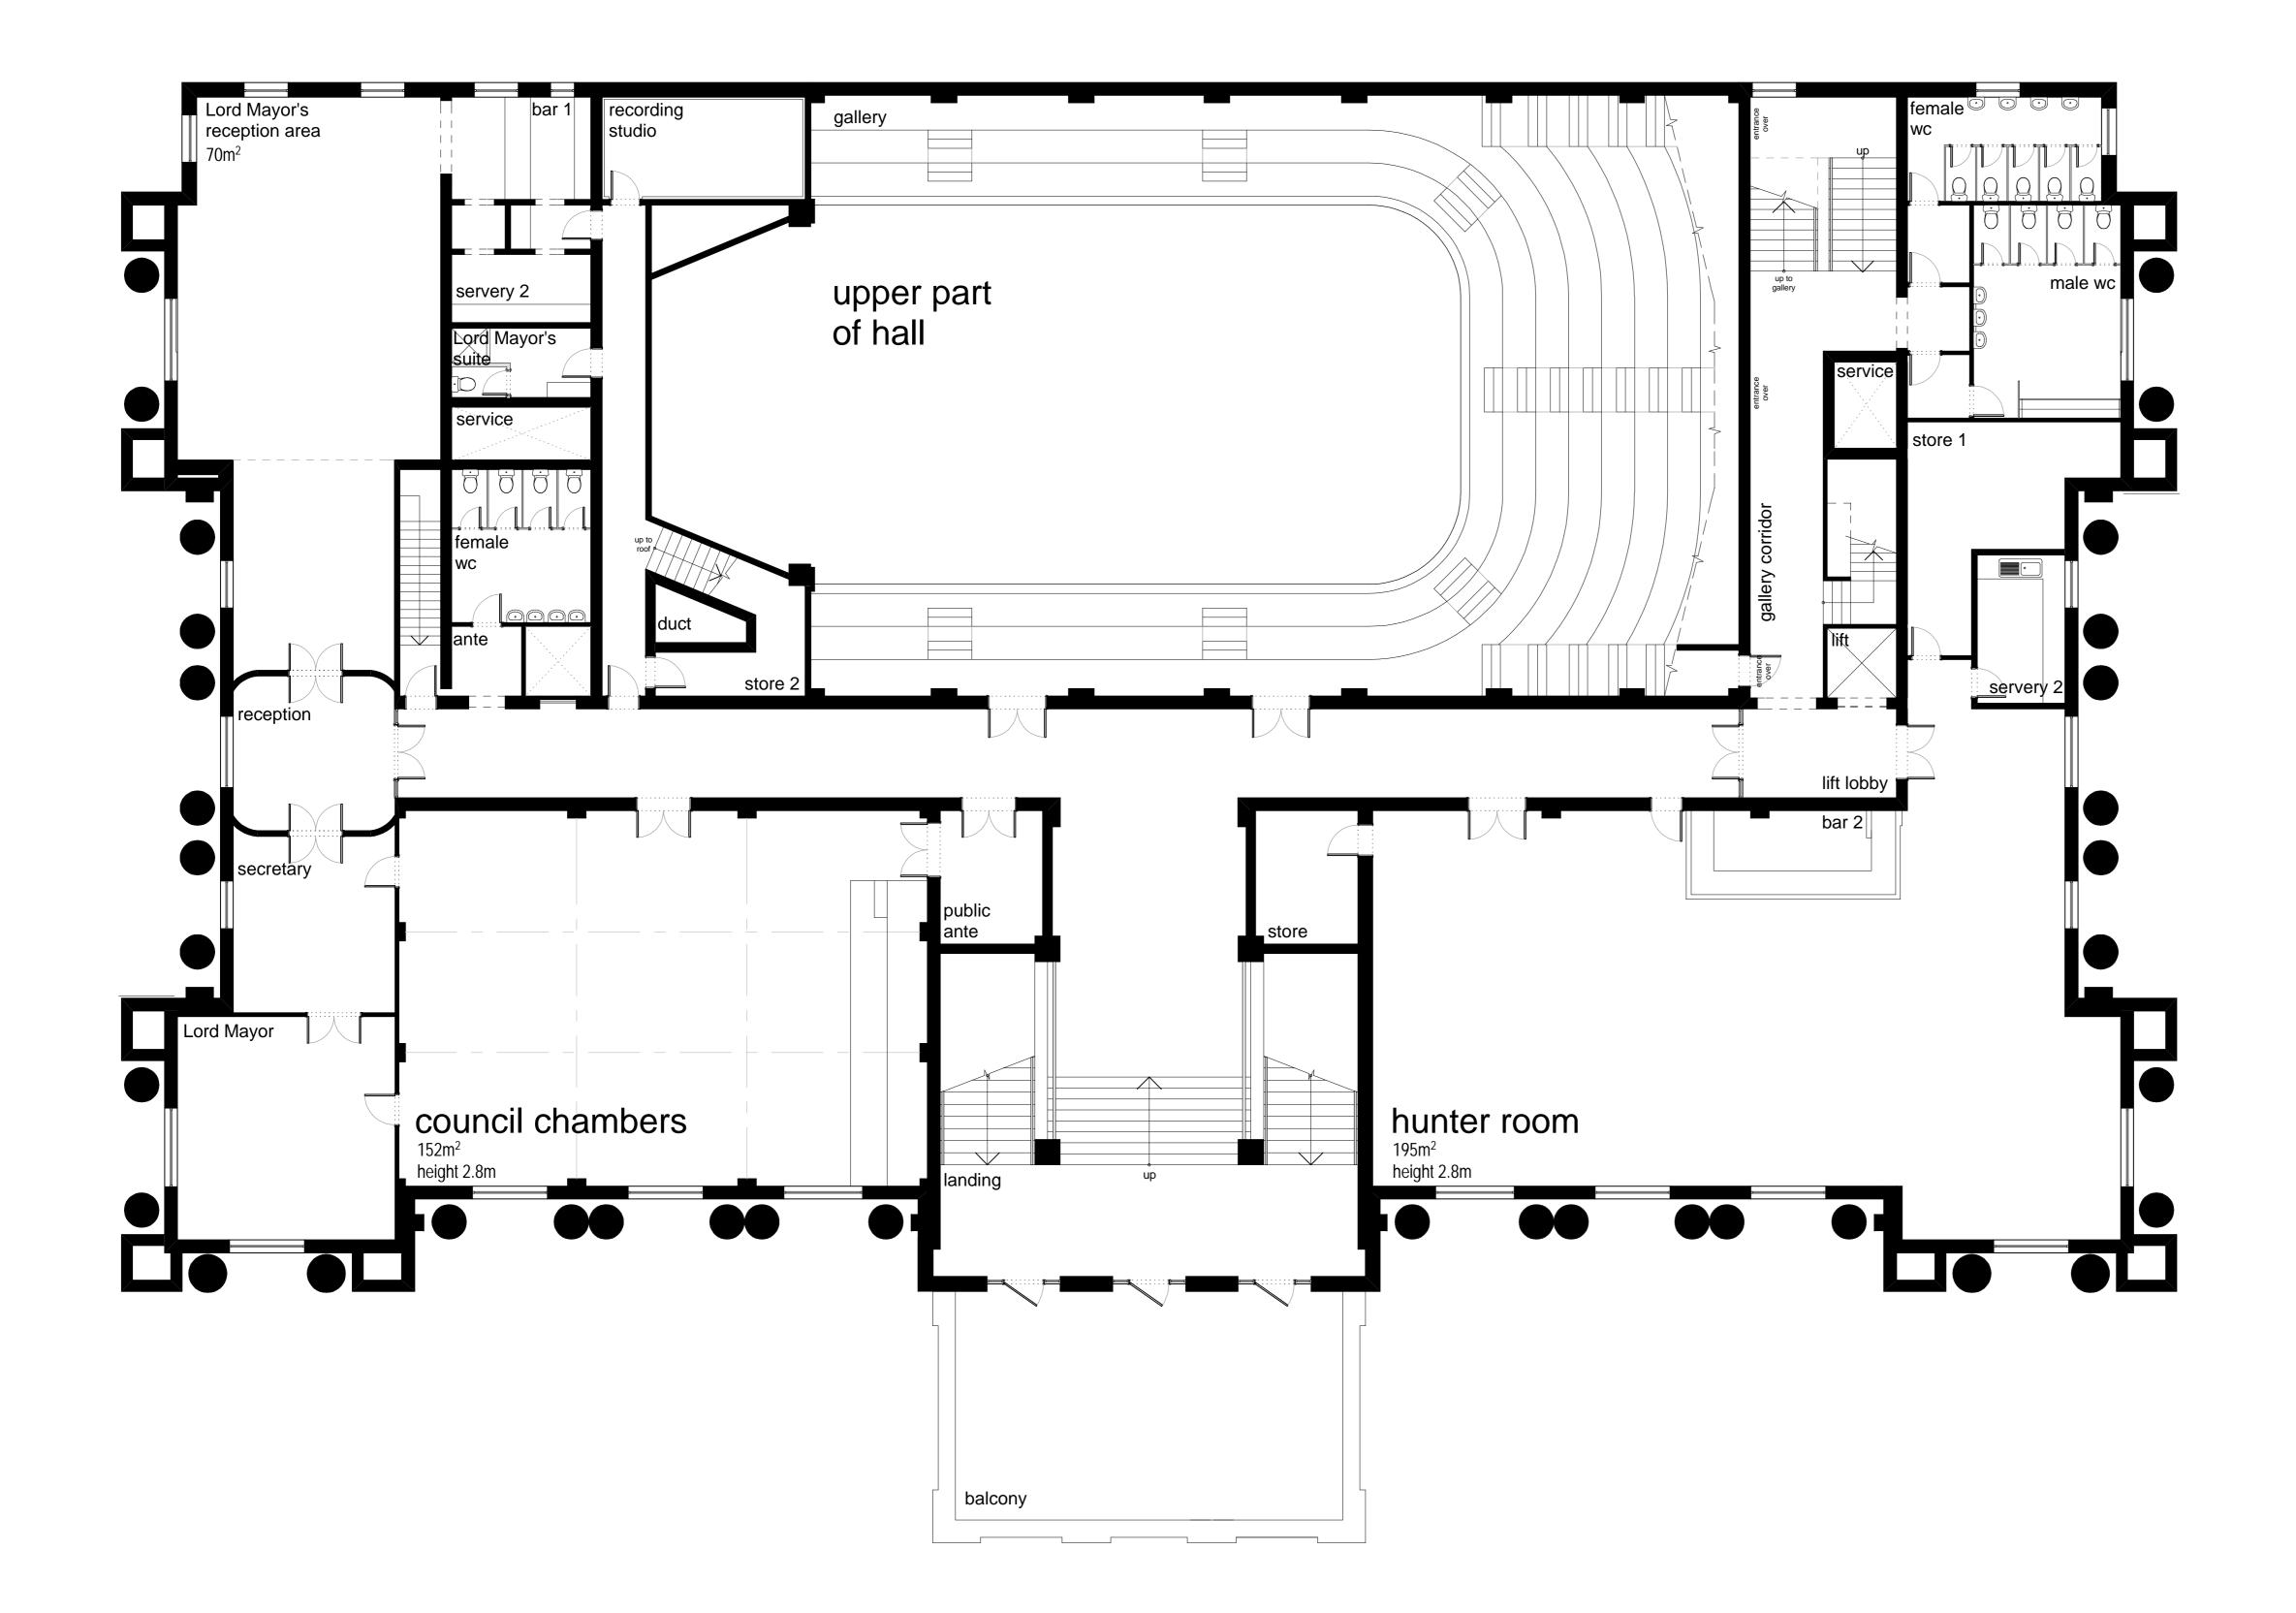



newcastle city hall

Newcastle City Hall Function + Conference Centre 290 King St, Newcastle, NSW 2300 P0 Box 489, Newcastle, NSW 2300

CITY HALL Newcastle

03

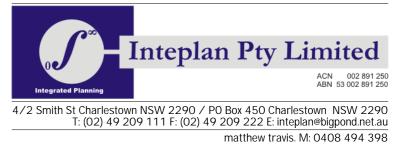

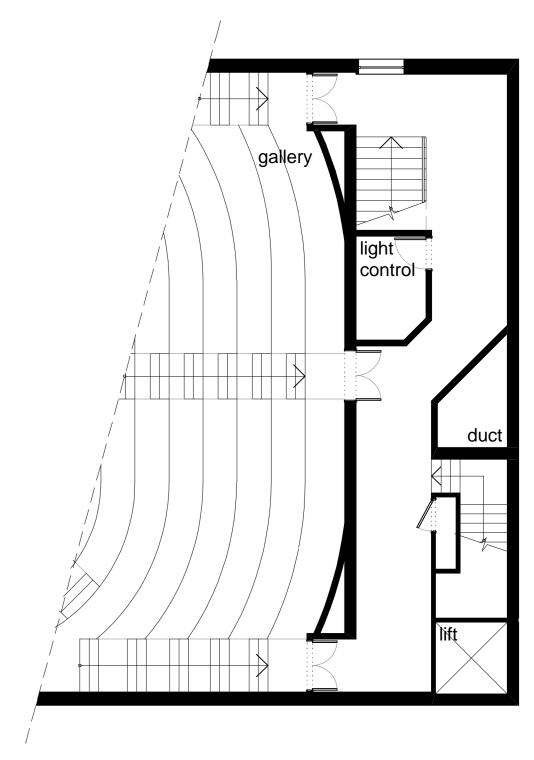





scale 1:100 @ A1

the information contained in this document is copyright and may not be used or reproduced for any other project or purpose